


FACADE SUD - ECH 1/350

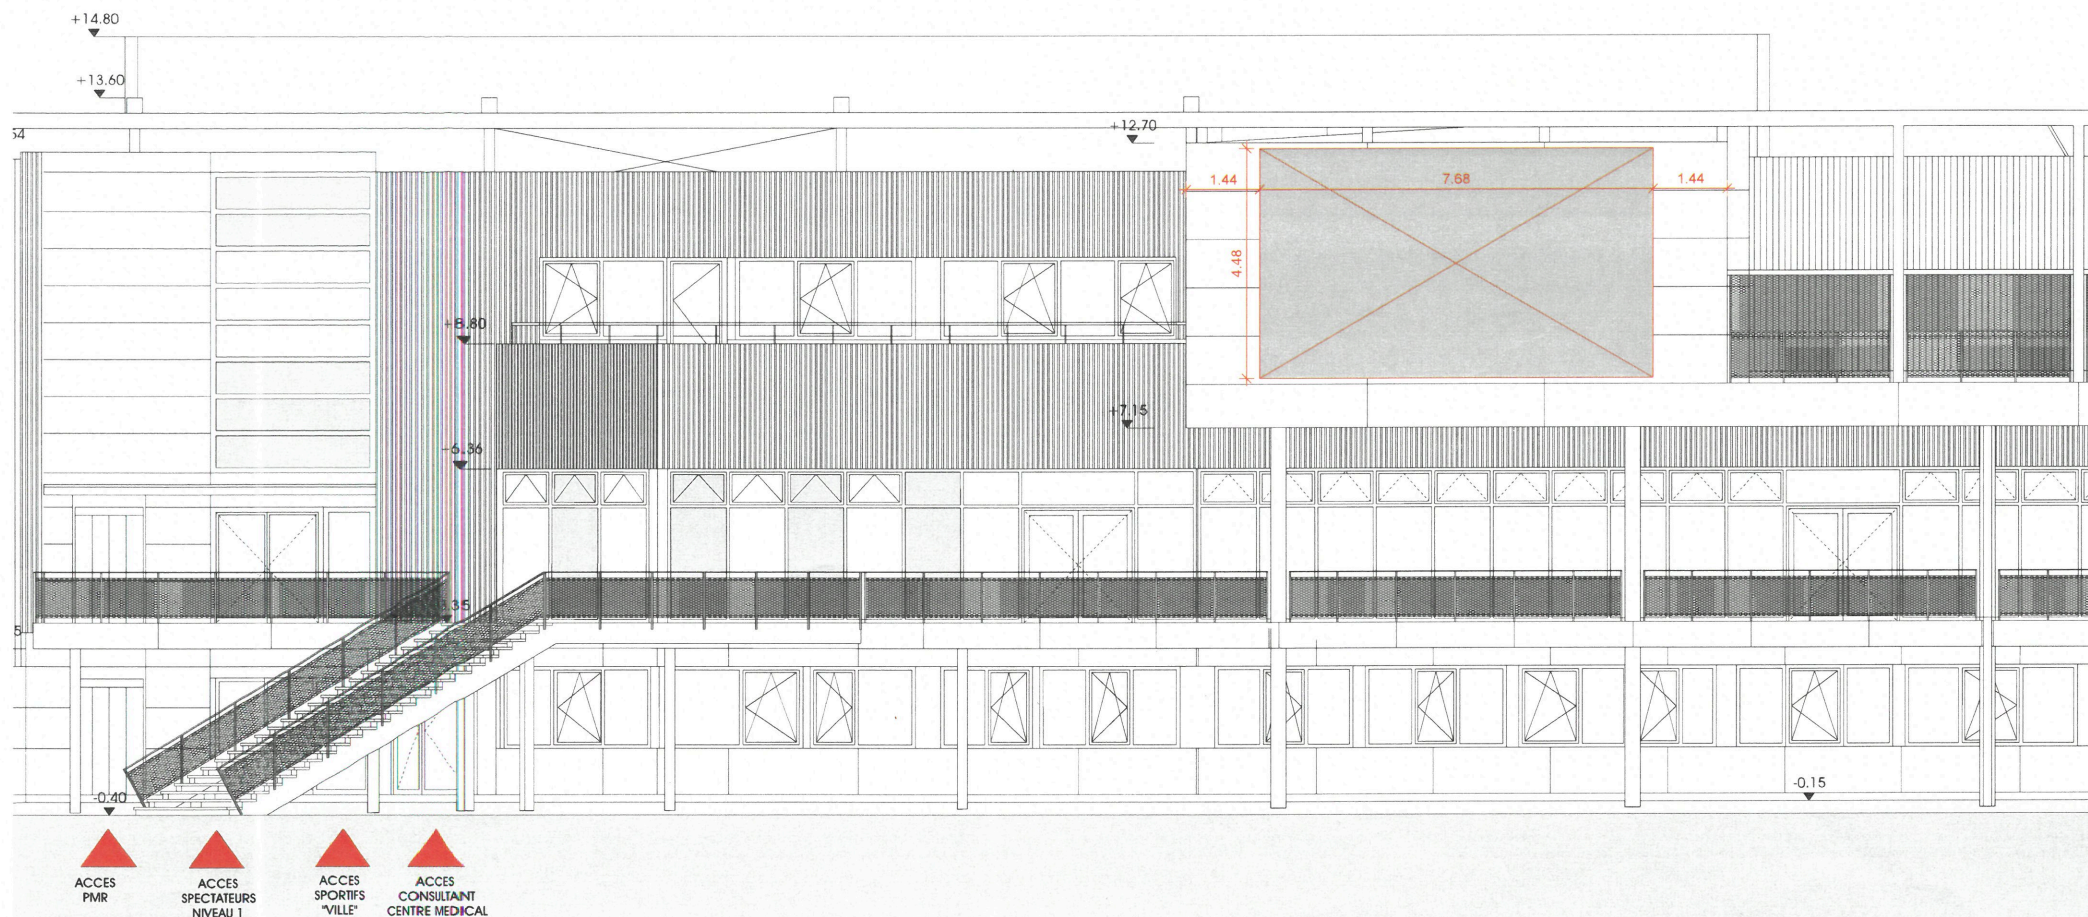

EXTRAIT FACADE SUD - ECH 1/100